




平面図

縮尺: 1/2

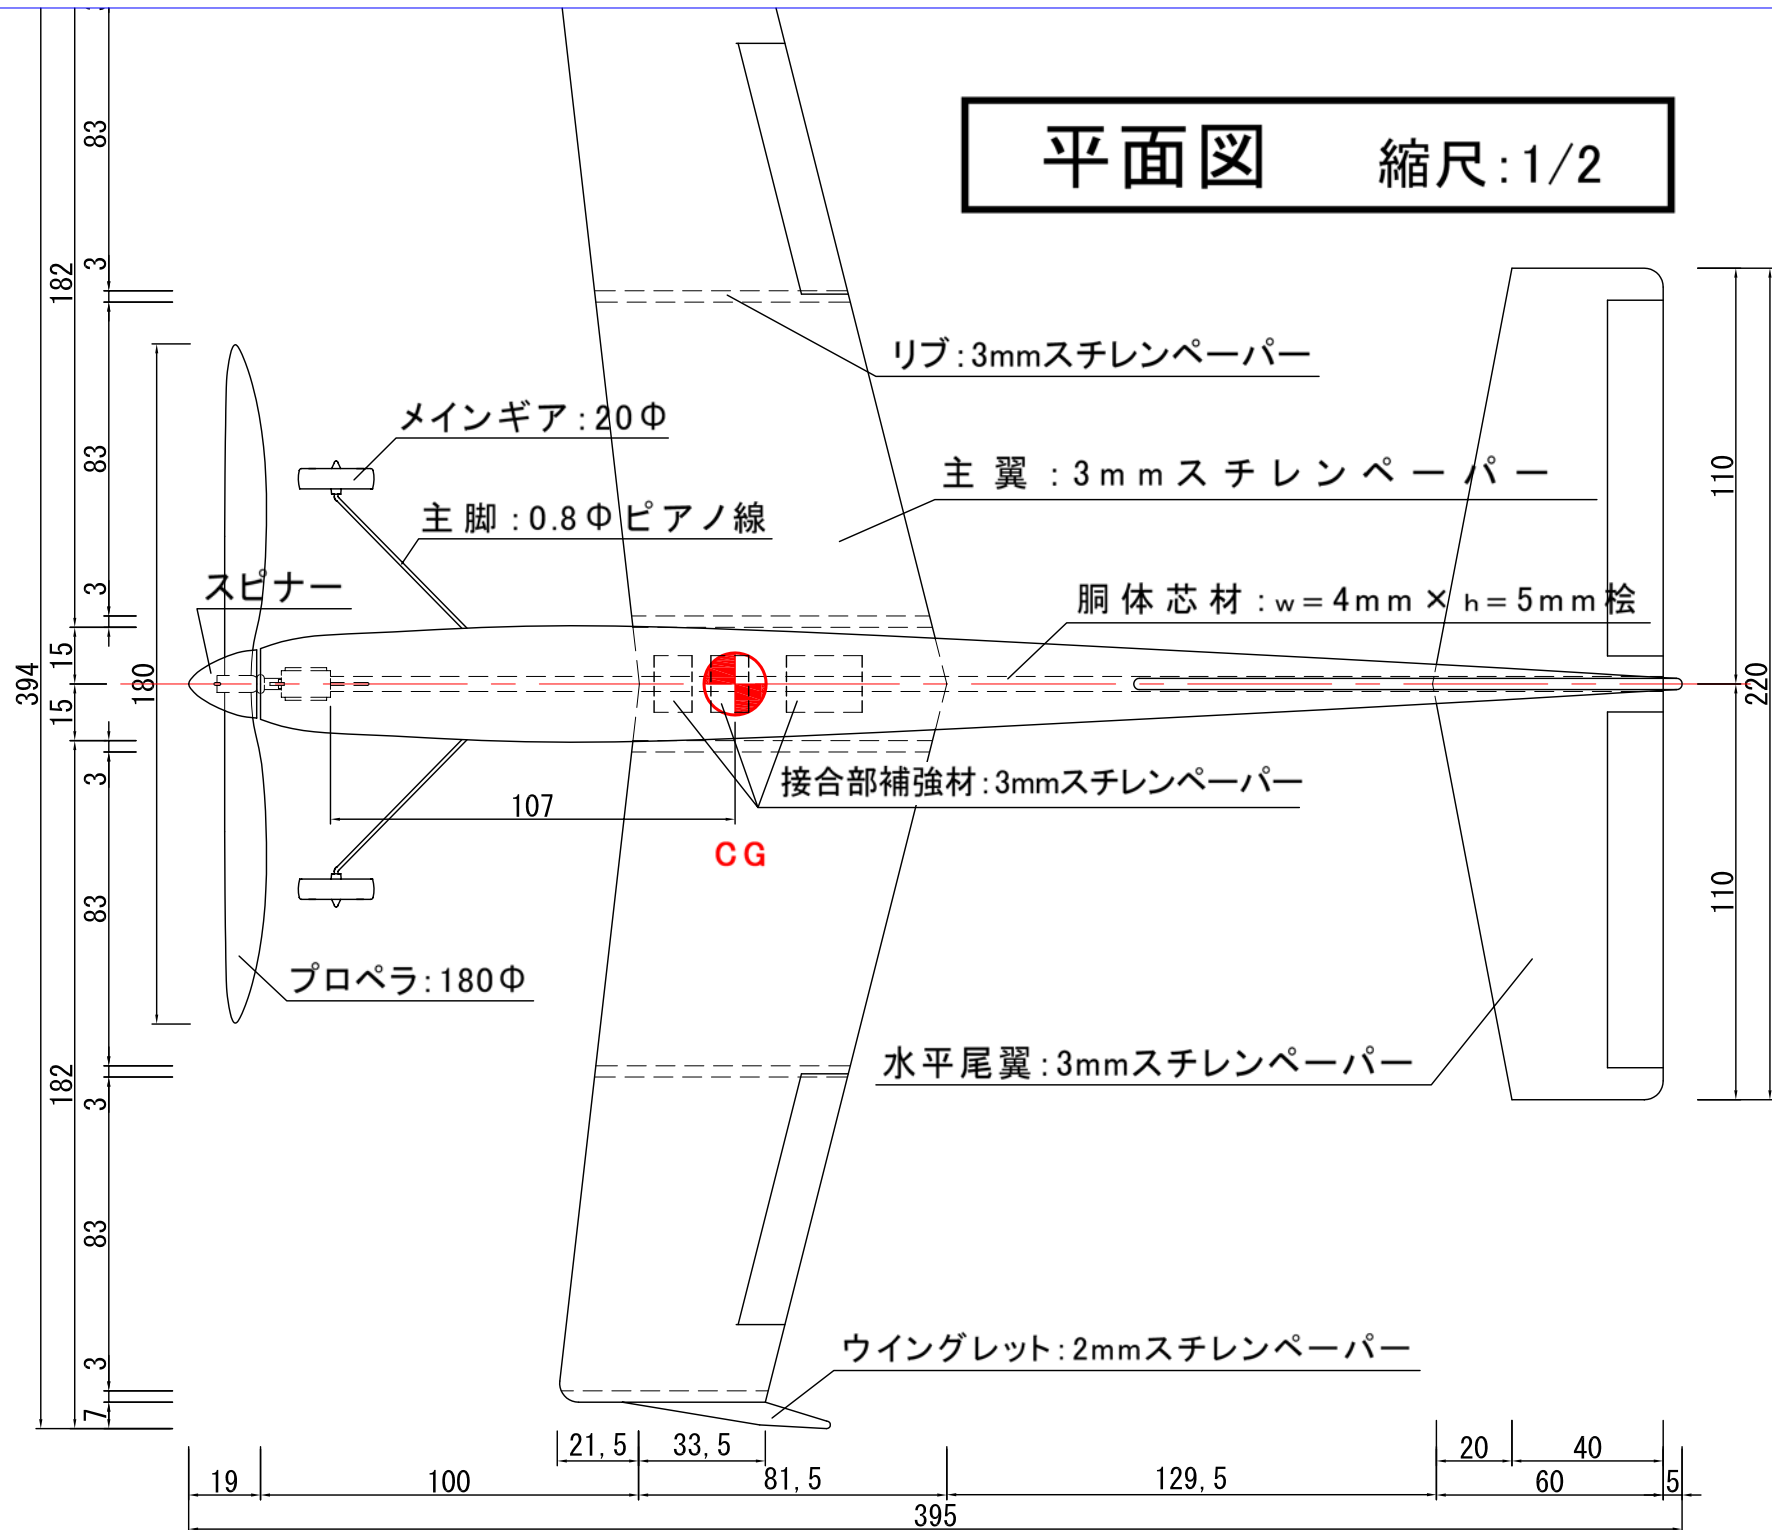

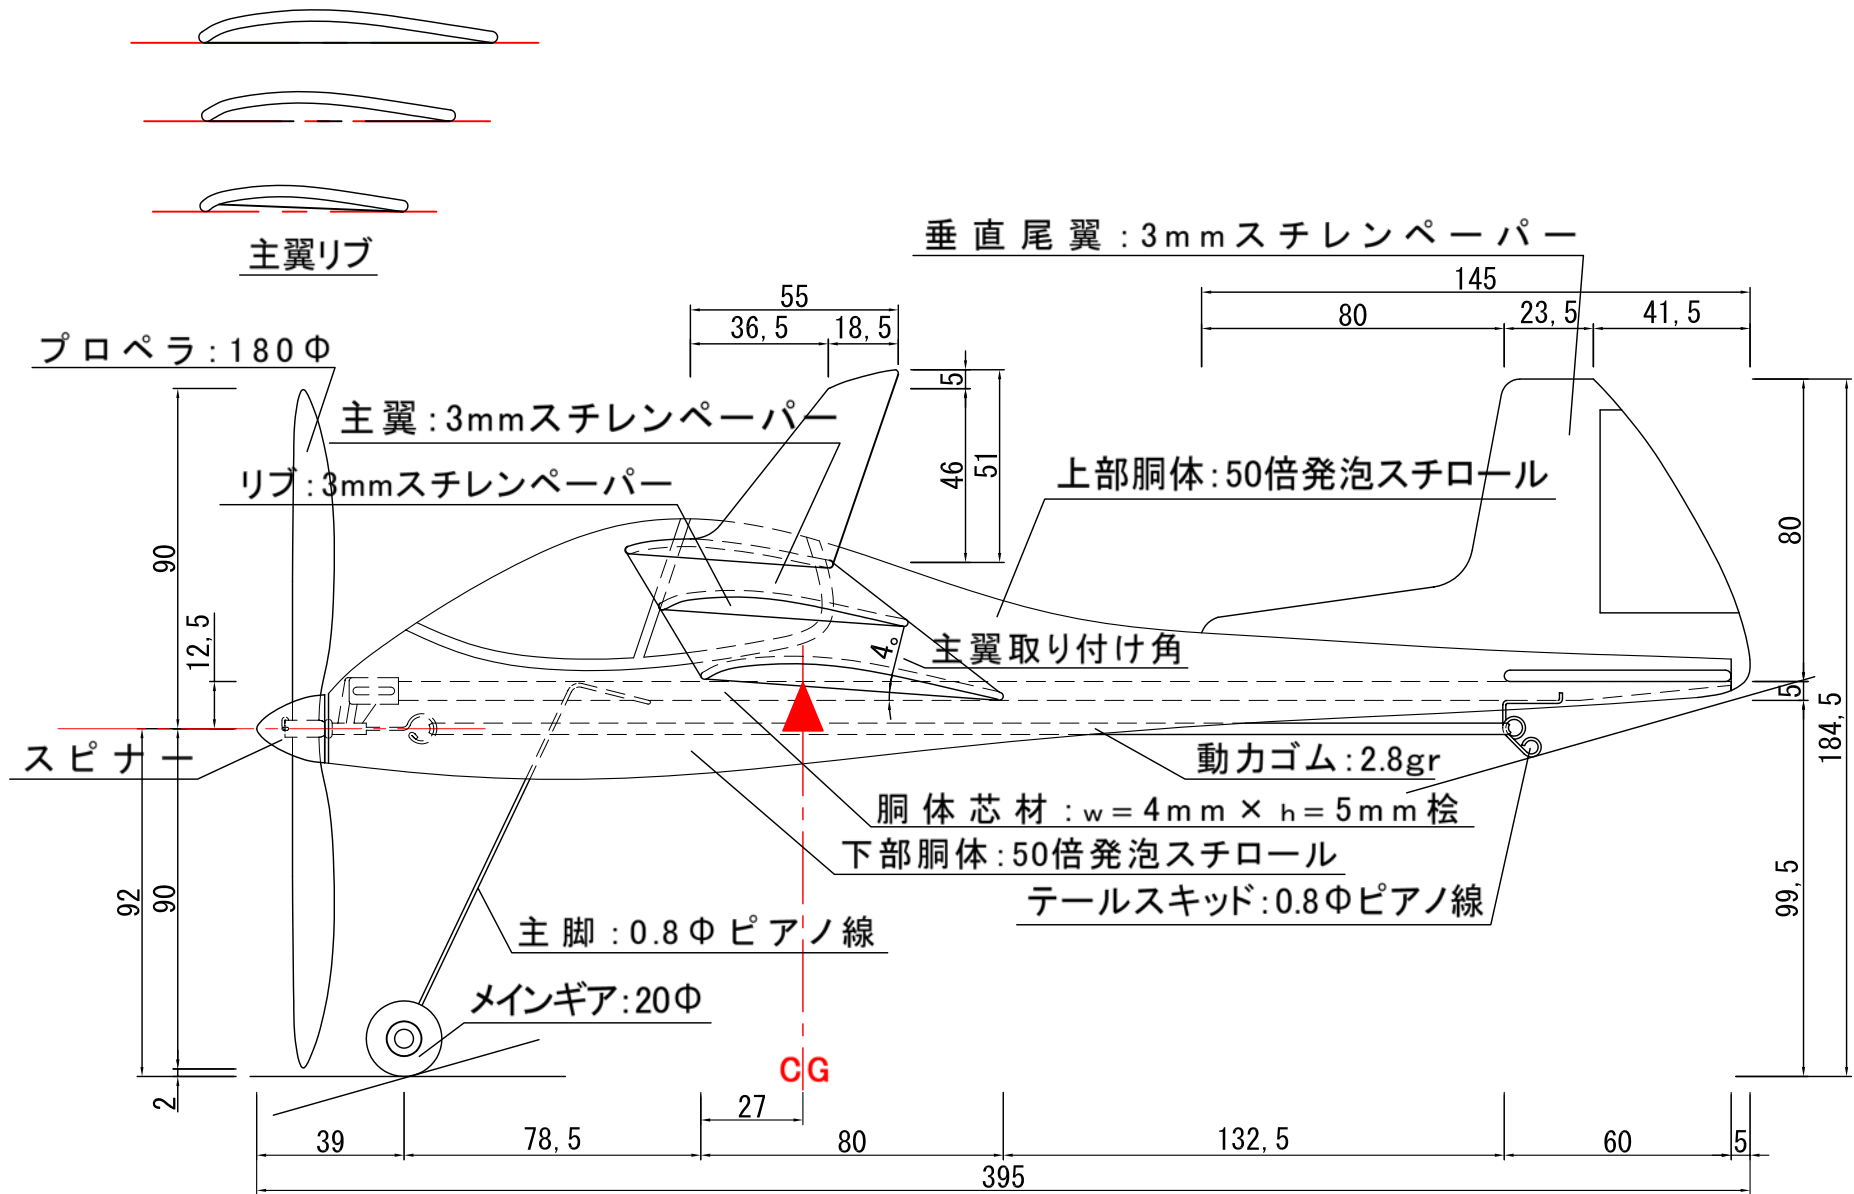

側面図 縮尺: 1/2

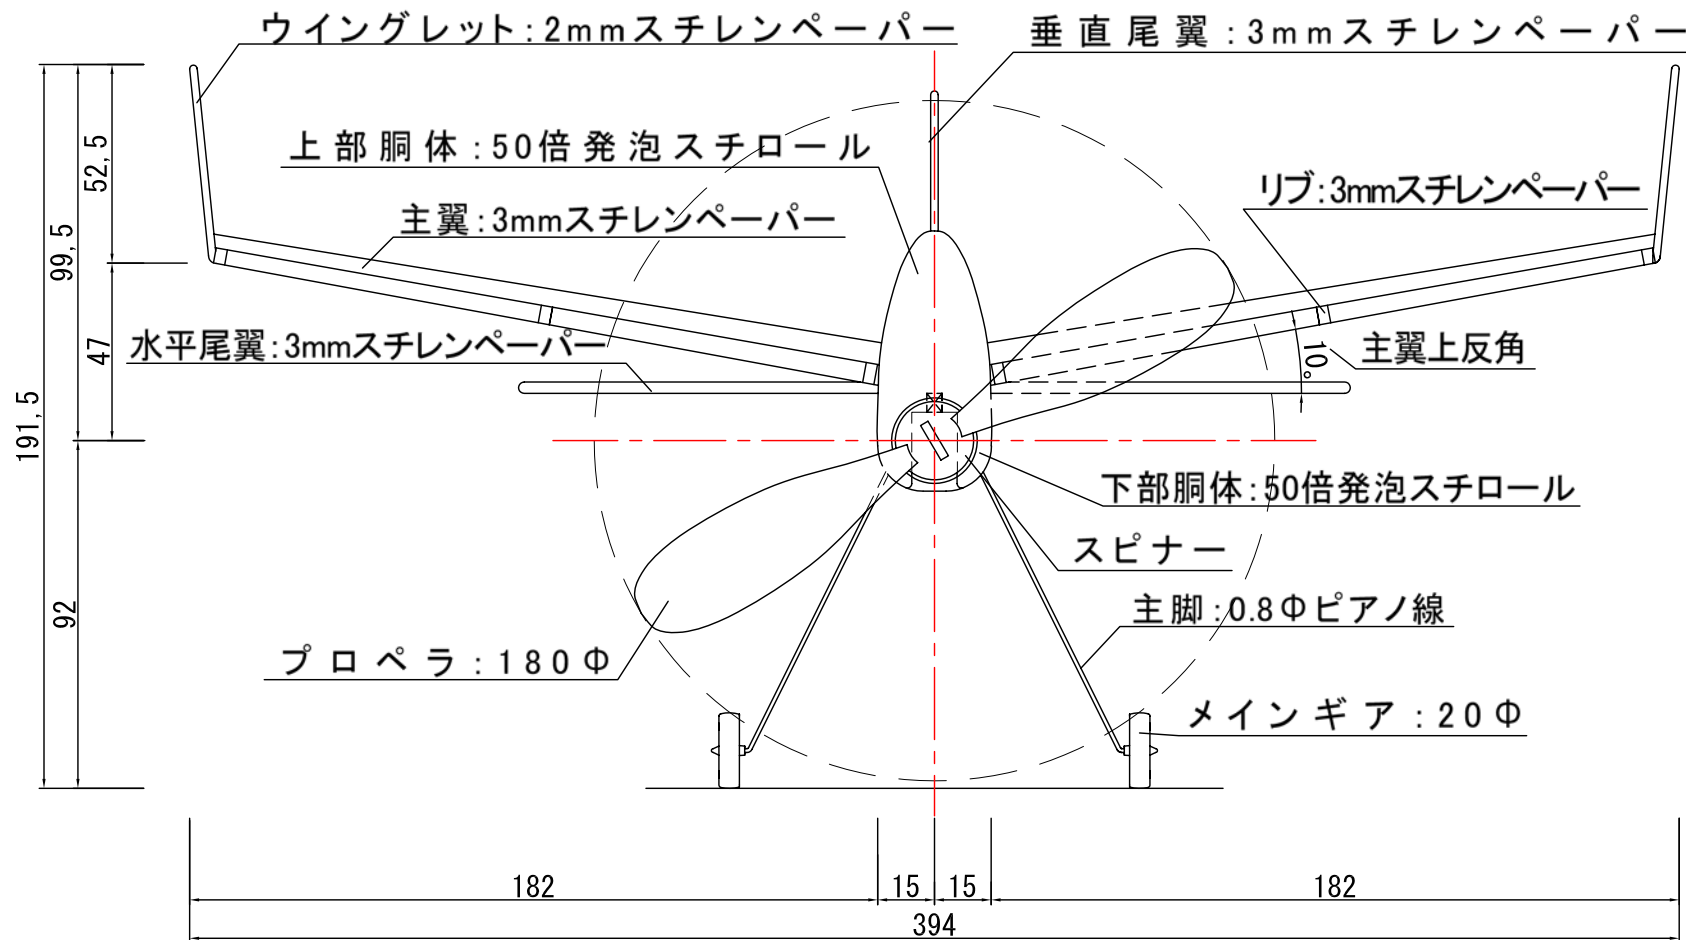

正面図 縮尺: 1/2